
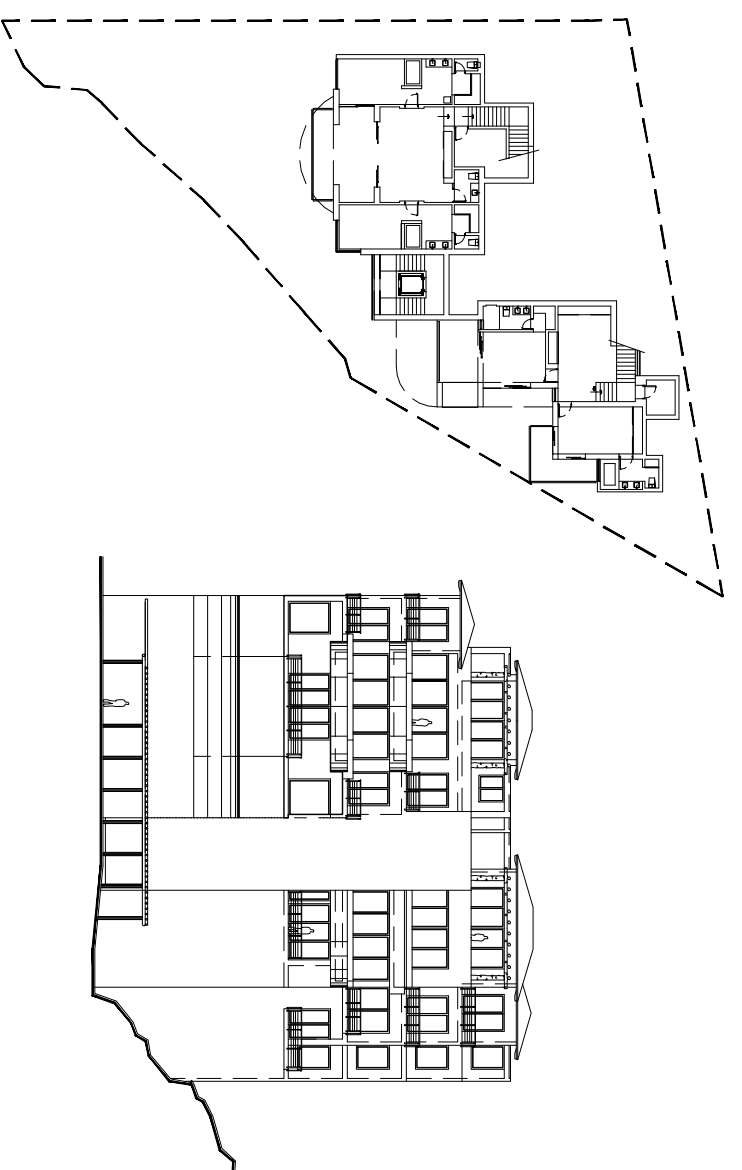
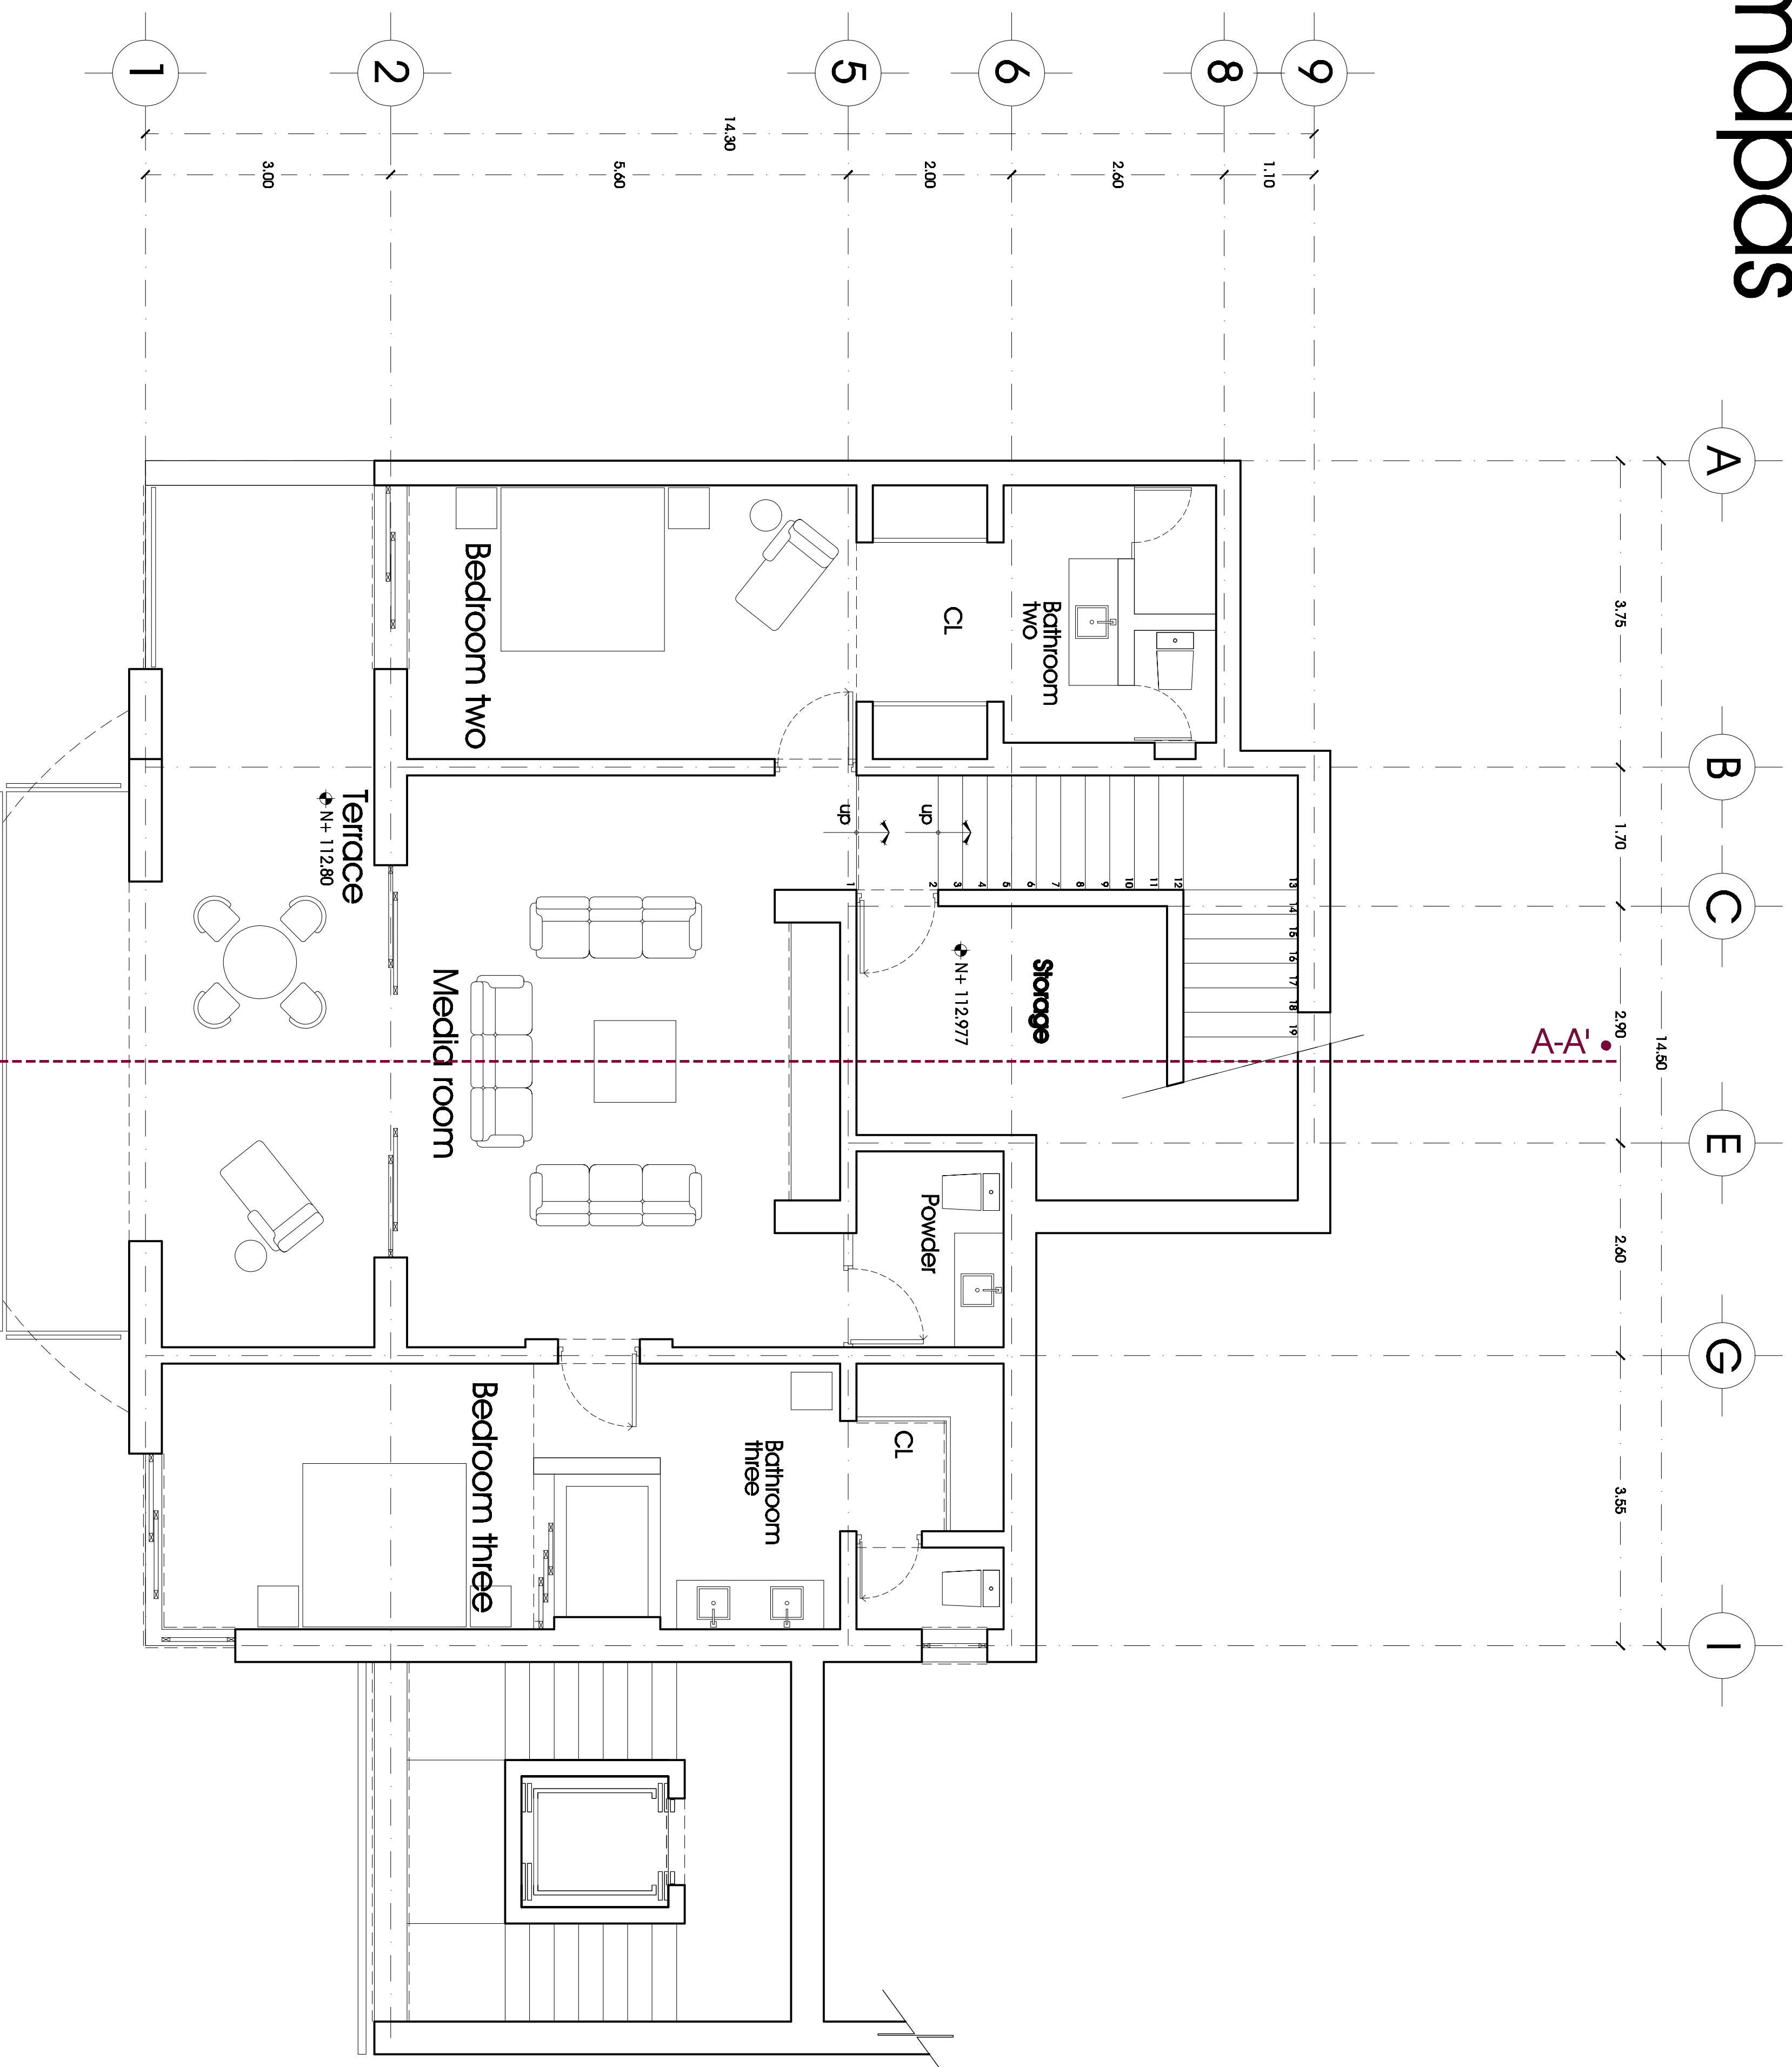


Condominios Amappas

• Lote 4 Amapas Puerto Vallarta

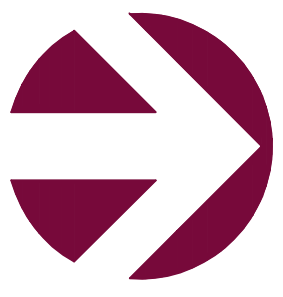

V1-02

Lamina

Esc : 1:50

A-A'

1	2	3	4	5	6	7
FIGA	REVISION	FIGA	REVISION	FIGA	REVISION	FIGA
REVISION	FIGA	REVISION	FIGA	REVISION	FIGA	REVISION
REVISION	FIGA	REVISION	FIGA	REVISION	FIGA	REVISION
Diseño por:
paulo rojo cota • jorge gutierrez
arquitectos asociados
av.mexico doce.cerros.dos, col.cinco de diciembre, puerto vallarta. tel&fax (322)22 3 55 88
e-mail arquitectosasociados@osmorednet