

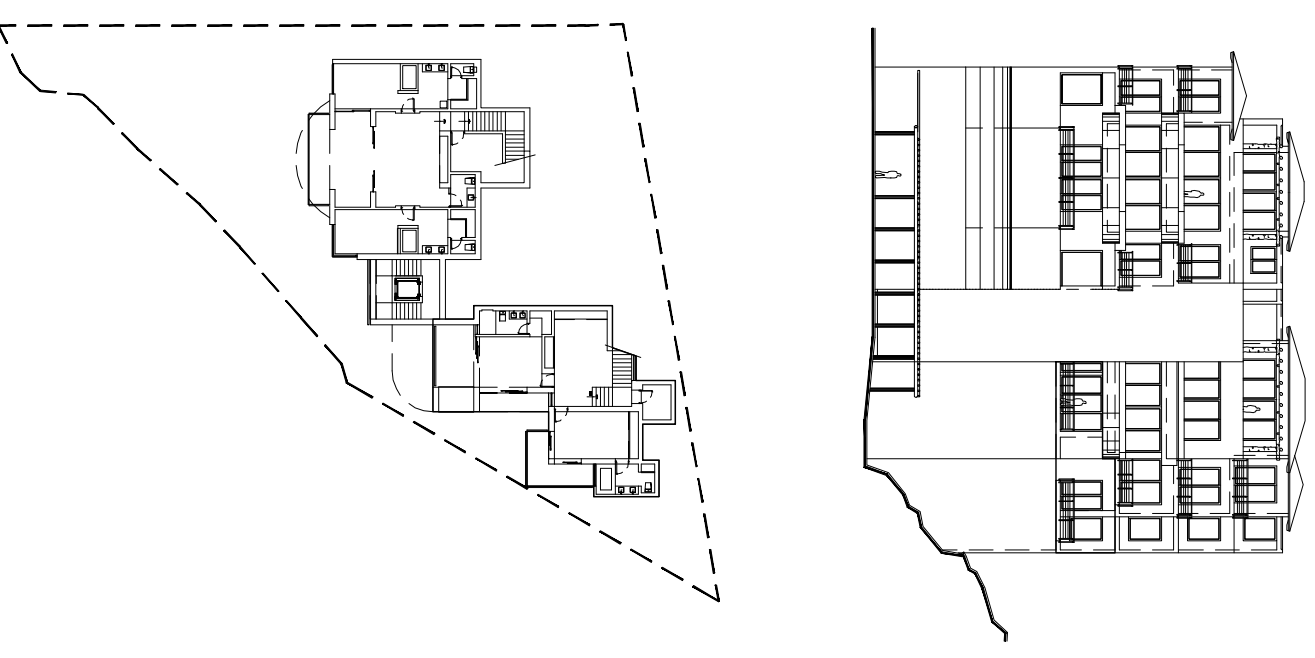


Condominios Amappas

• Lote 4 Amapas Puerto Vallarta

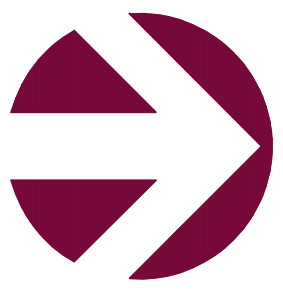

V2-02
Lamina Esc : 1:50

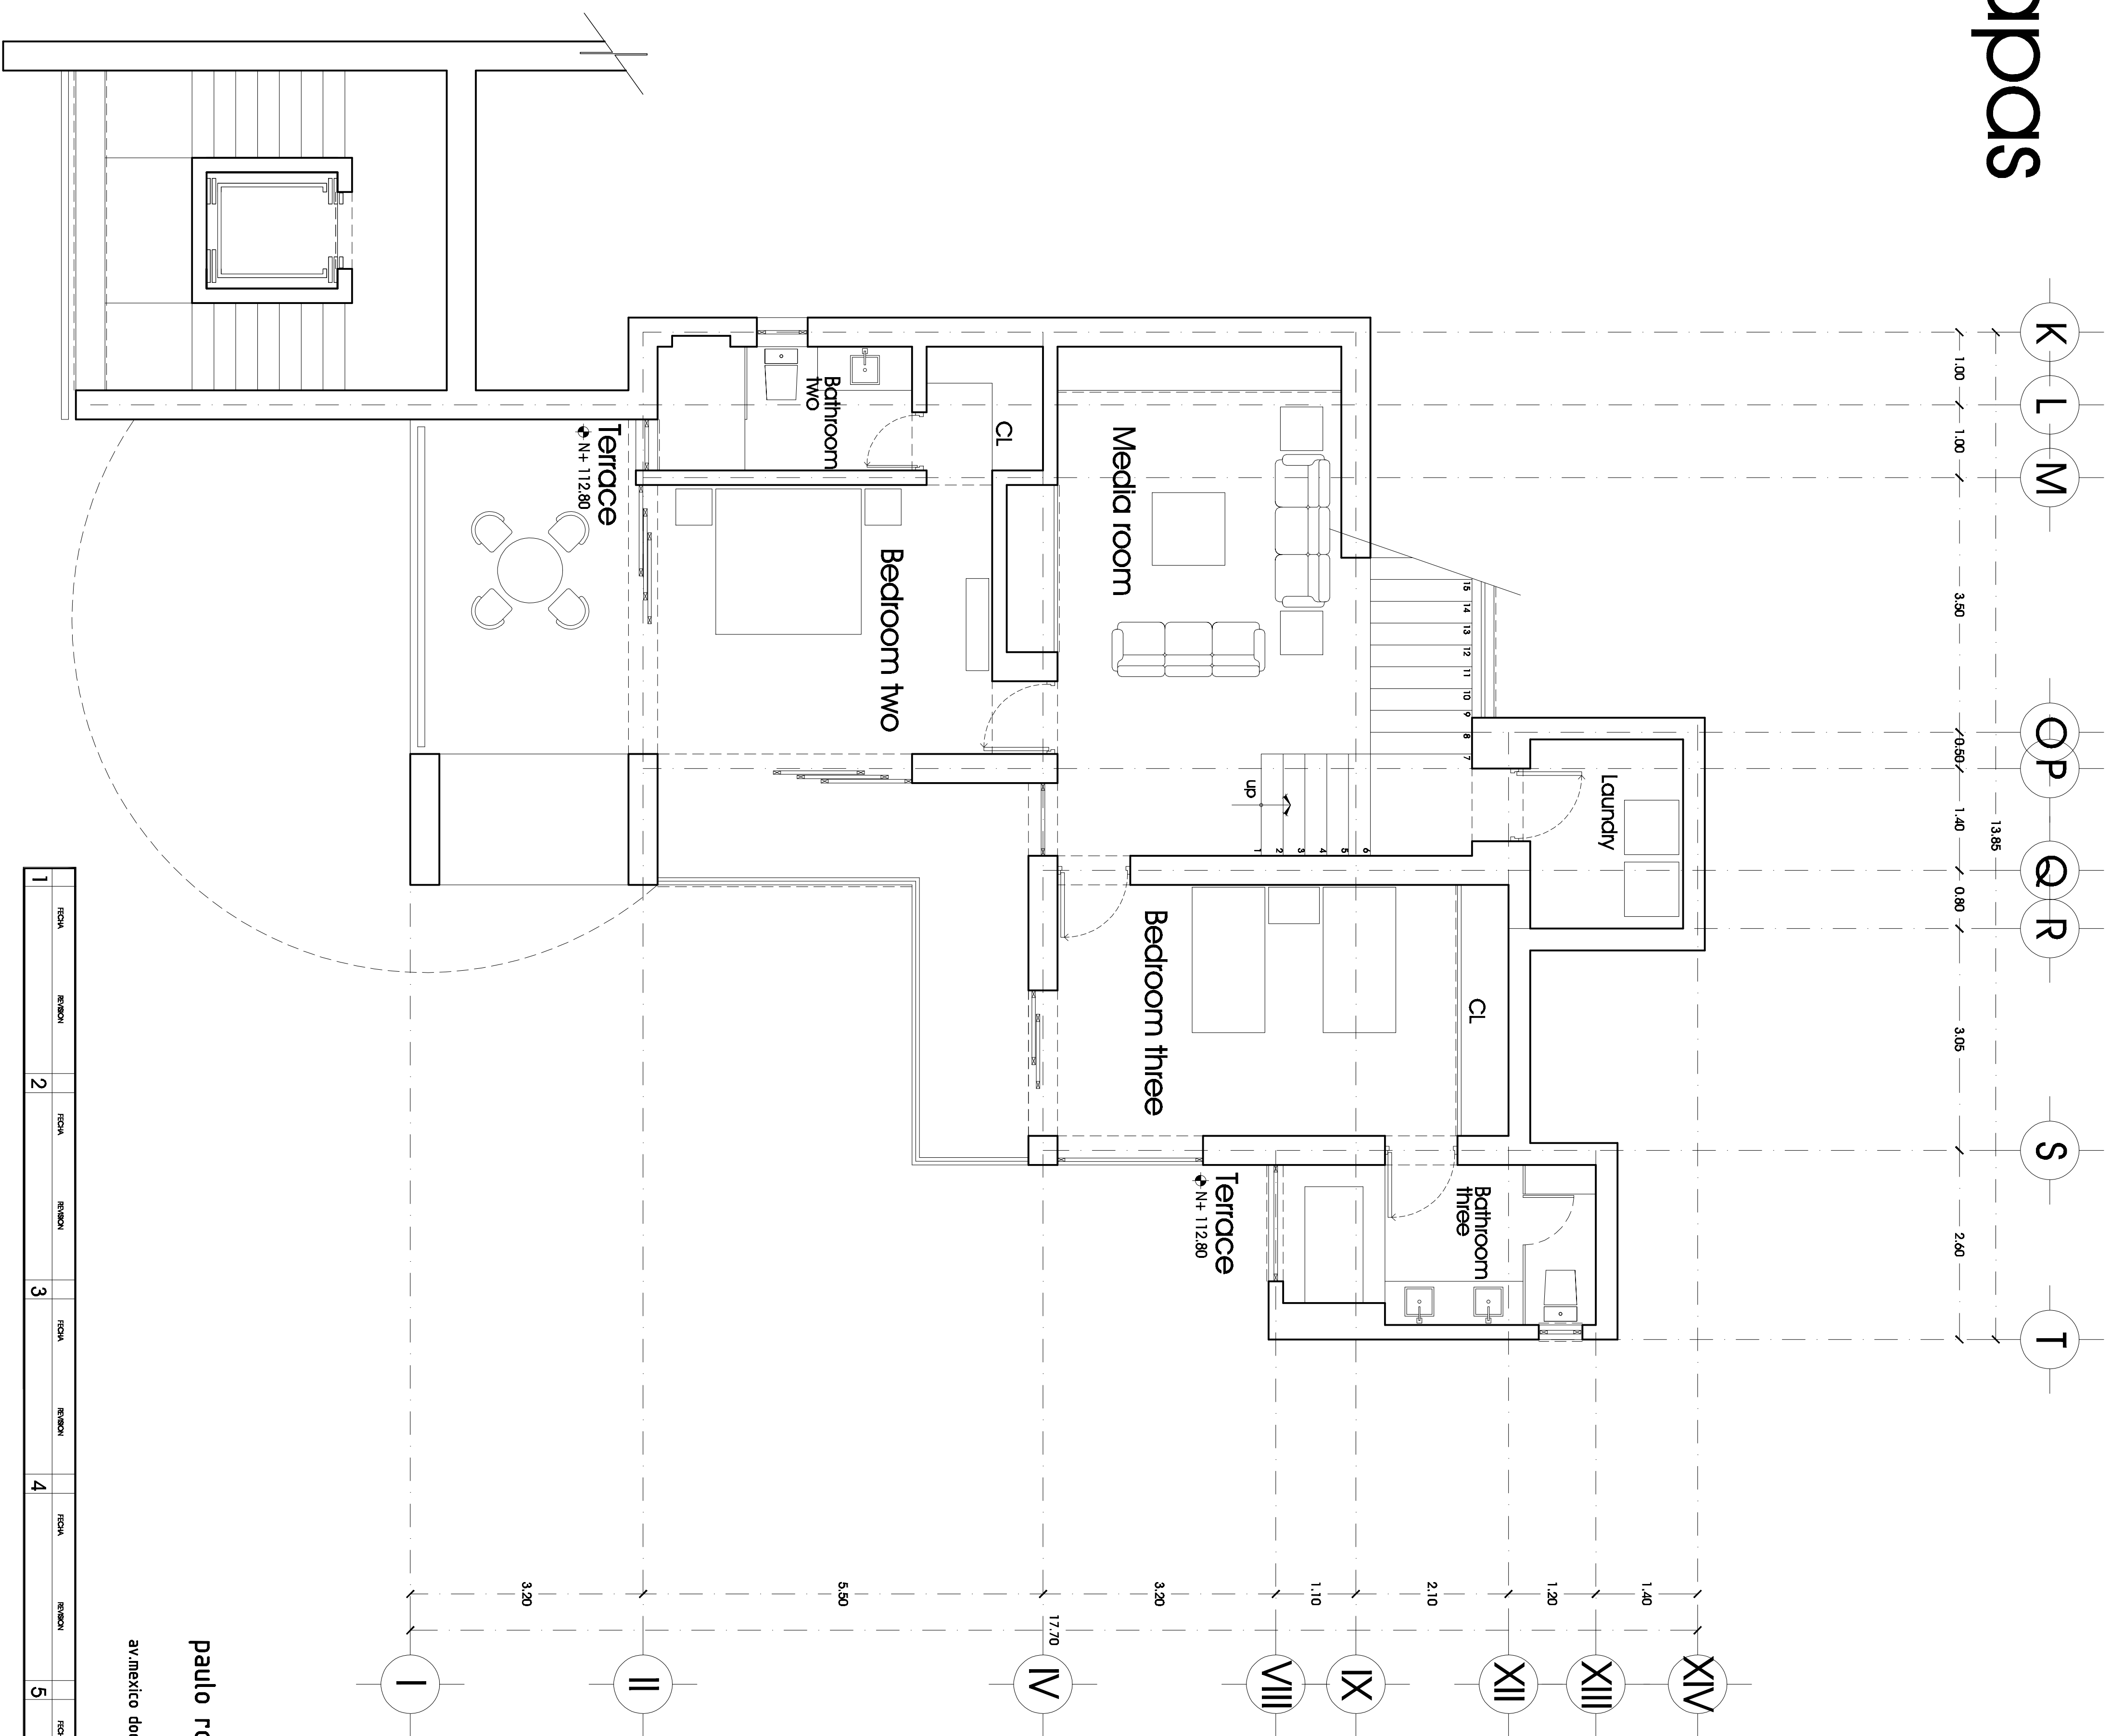

FICHA	REGION	FICHA	REGION	FICHA	REGION	FICHA	REGION	FICHA	REGION	FICHA	REGION	FICHA	REGION	FICHA	REGION
1		2		3		4		5		6		7			

Diseño por:
paulo rojo cota • jorge gutierrez
arquitectos asociados
av,mexico doce,cero,dos, col,cmrc,de,dic,embre, puertovallarta, tel&fax (322)22 3 55 88
e-mail arquitectosasociados@osmorednet